
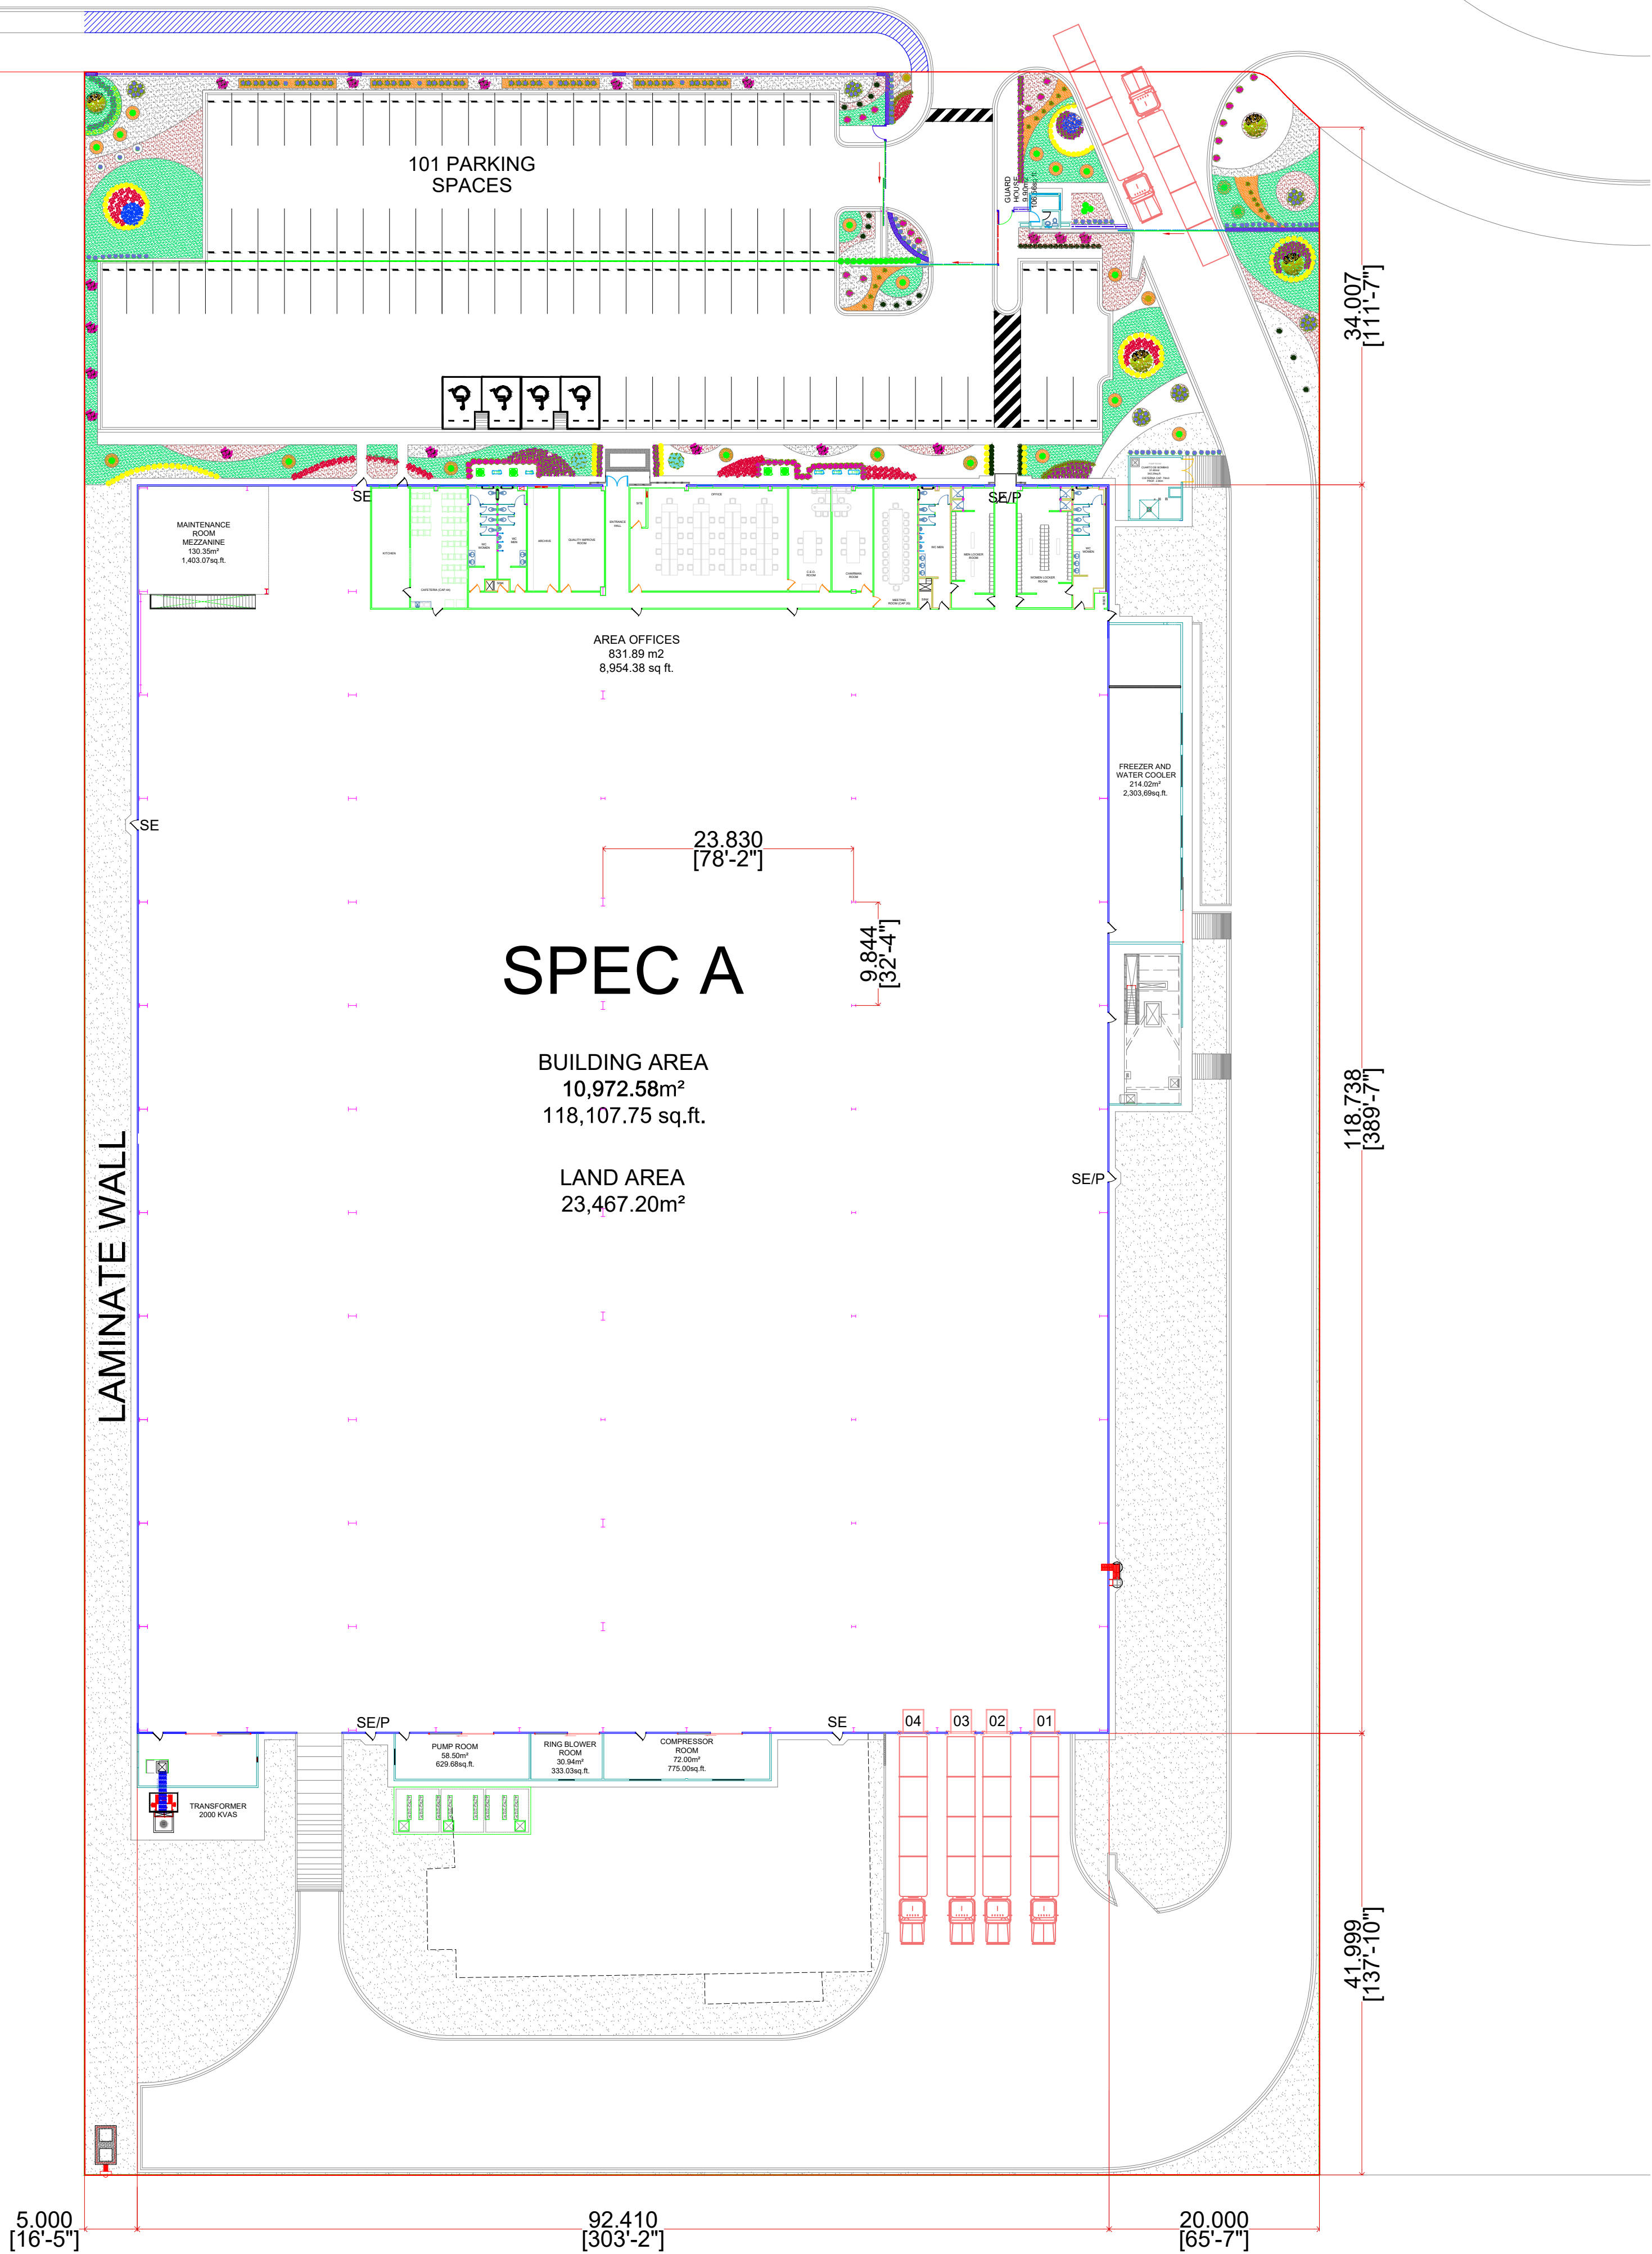


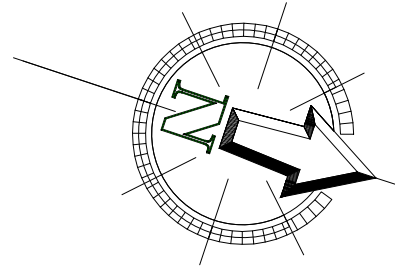

NOTES:

PROPUESTA
PARA PROPUESTA
FOR PROPOSAL

LAYOUT:

REFERENCE:

No.

REV. DATE:

REVIEW DESCRIPTION:

0

21 OCTUBRE 2025

FOR PROPOSAL

1

2

3

4

DRAWN:

R.A.M.P.

PROJECTED:

REVIEWED:

F.G.R.

APPROVED:

COORDINATED:



DIMENSION:

METERS

SCALE:

DATE:

OCT 2025

PROJECT:

SPEC A

TITLE:

ARCHITECTURAL LAYOUT
PLANTA ARQUITECTONICA

AREA:

COMERCIAL

No OF DRAWING:

COMAR-02

REV:

0